
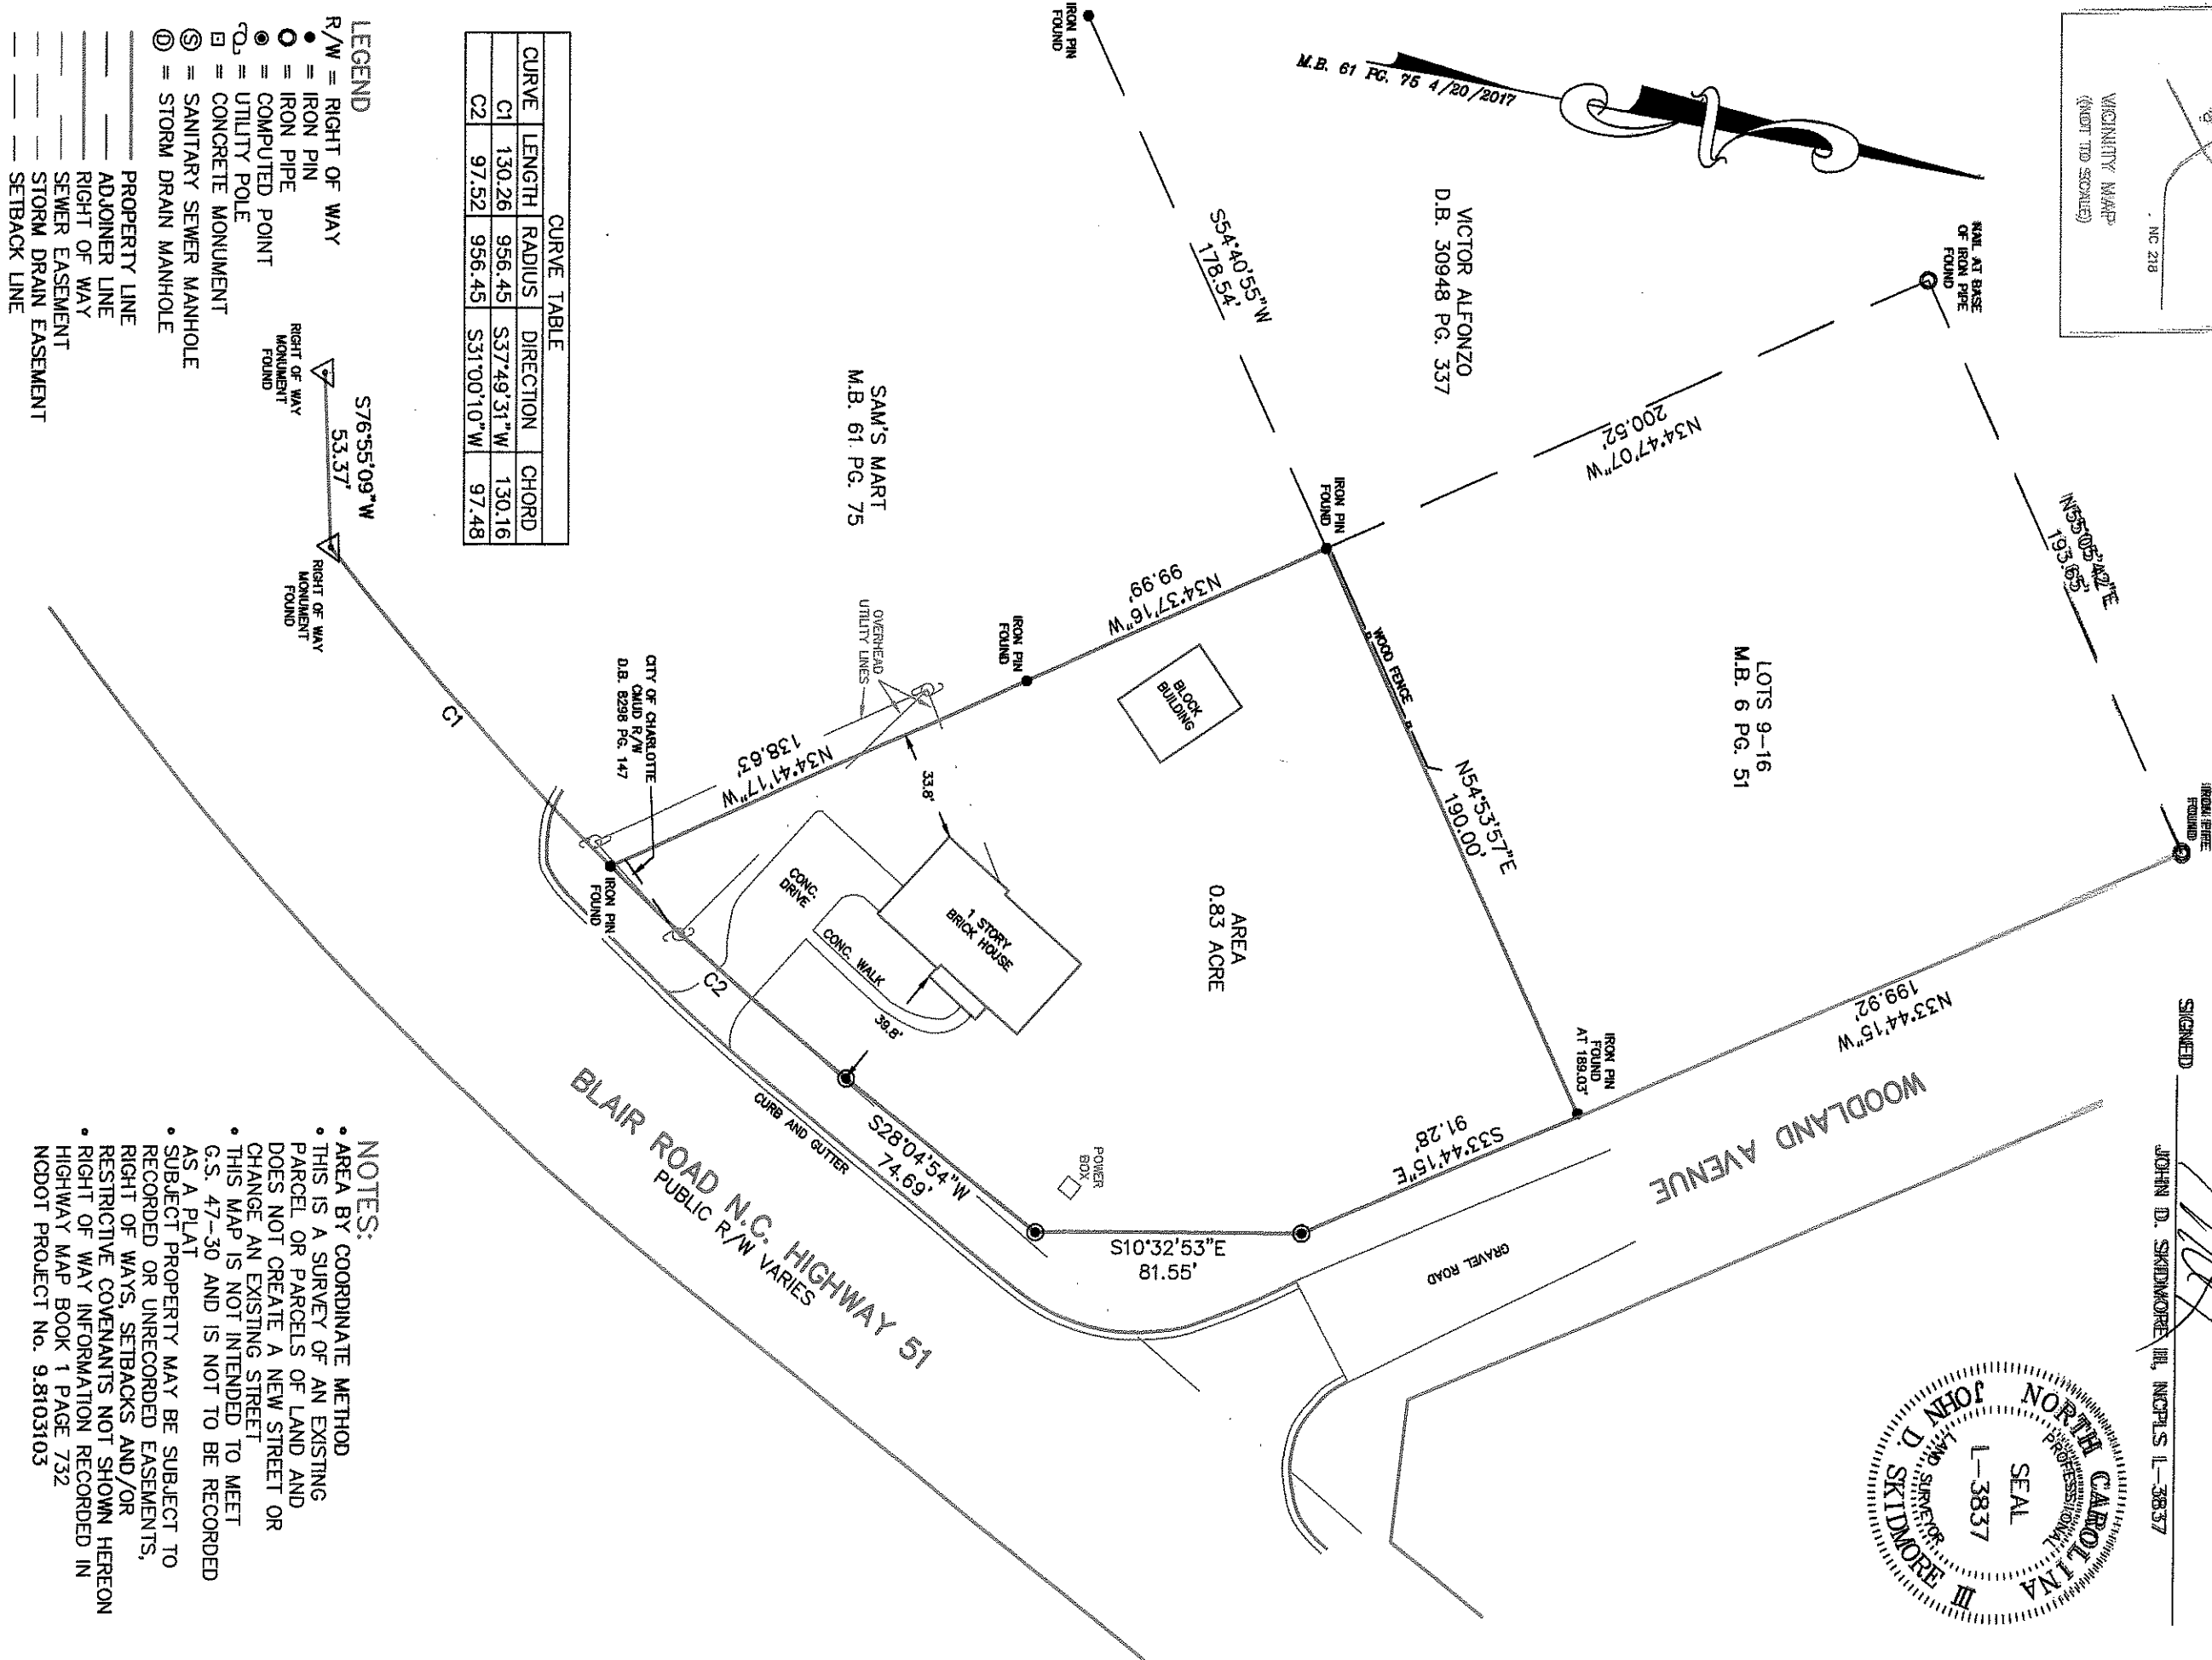


I CERTIFY THAT THIS MAP WAS DRAWN UNDER MY SUPERVISION FROM AN ACTUAL SURVEY MADE UNDER MY SUPERVISION (MAP RECORDED IN BOOK 6, PAGE 51; THAT THE BOUNDARIES NOT SURVEYED ARE INDICATED AS DRAWN FROM INFORMATION AS SHOWN ON PLAT; THAT THE RATIO OF PRECISION OR POSITIONAL ACCURACY IS 1:10,000+; AND THAT THIS MAP MEETS THE REQUIREMENTS OF THE STANDARDS OF PRACTICE FOR LAND SURVEYING IN NORTH CAROLINA (21 NCAC 56.1600). THIS 11th DAY OF DECEMBER, 2018.

SIGNED

JOHN D. SKIDMORE III, NCPLS L-3837

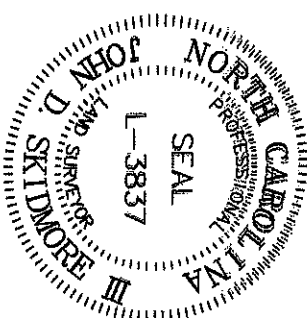

CURVE	LENGTH	RADIUS	DIRECTION	CHORD
C1	130.26	956.45	S37°49'31"W	130.16
C2	97.52	956.45	S31°00'10"W	97.48


- LEGEND**
- R/W = RIGHT OF WAY
 - = IRON PIN
 - = IRON PIPE
 - ⊙ = COMPUTED POINT
 - ⊕ = UTILITY POLE
 - ⊞ = CONCRETE MONUMENT
 - ⊚ = SANITARY SEWER MANHOLE
 - ⊛ = STORM DRAIN MANHOLE
 - = PROPERTY LINE
 - = ADJOINER LINE
 - = RIGHT OF WAY
 - = SEWER EASEMENT
 - = STORM DRAIN EASEMENT
 - = SETBACK LINE

CURVE TABLE

CURVE	LENGTH	RADIUS	DIRECTION	CHORD
C1	130.26	956.45	S37°49'31"W	130.16
C2	97.52	956.45	S31°00'10"W	97.48

- NOTES:**
- AREA BY COORDINATE METHOD
 - THIS IS A SURVEY OF AN EXISTING PARCEL OR PARCELS OF LAND AND DOES NOT CREATE A NEW STREET OR CHANGE AN EXISTING STREET
 - THIS MAP IS NOT INTENDED TO MEET G.S. 47-30 AND IS NOT TO BE RECORDED AS A PLAT
 - SUBJECT PROPERTY MAY BE SUBJECT TO RECORDED OR UNRECORDED EASEMENTS, RIGHT OF WAYS, SETBACKS AND/OR RESTRICTIVE COVENANTS NOT SHOWN HEREON
 - RIGHT OF WAY INFORMATION RECORDED IN HIGHWAY MAP BOOK 1 PAGE 732
 - NODOT PROJECT No. 9.8103103

GRAPHIC SCALE

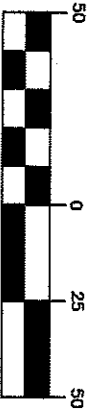

PHYSICAL SURVEY

8009 BLAIR ROAD
 PORTION OF LOTS 1-8
 COMMUNITY HEIGHTS - SECTION 3
 MINT HILL, MECKLENBURG COUNTY, NORTH CAROLINA

THE PROPERTY OF: **THE THREE WISE WOMEN, LLC**

SURVEY DATE	D.B.	PG.
12/6/2018		

TAX No.	DRAWN BY:
13711214	JDS

MAP BOOK	DRAWING
6 PAGE 51	18-392.DWG

SKIDMORE SURVEYING, INC.
 LICENSE NO. C-1876
 121 E. PHIFER STREET SUITE C
 MONROE, NC 28110
 704-289-4855